




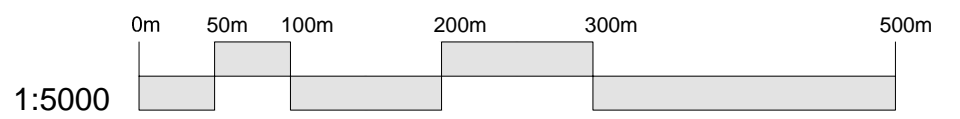


1. Reproduced from OS Sitemap ® by permission of Ordnance Survey® on behalf of The Controller of Her Majesty's Stationery Office. © Crown copyright 2008. All rights reserved. Licence number 100007126.

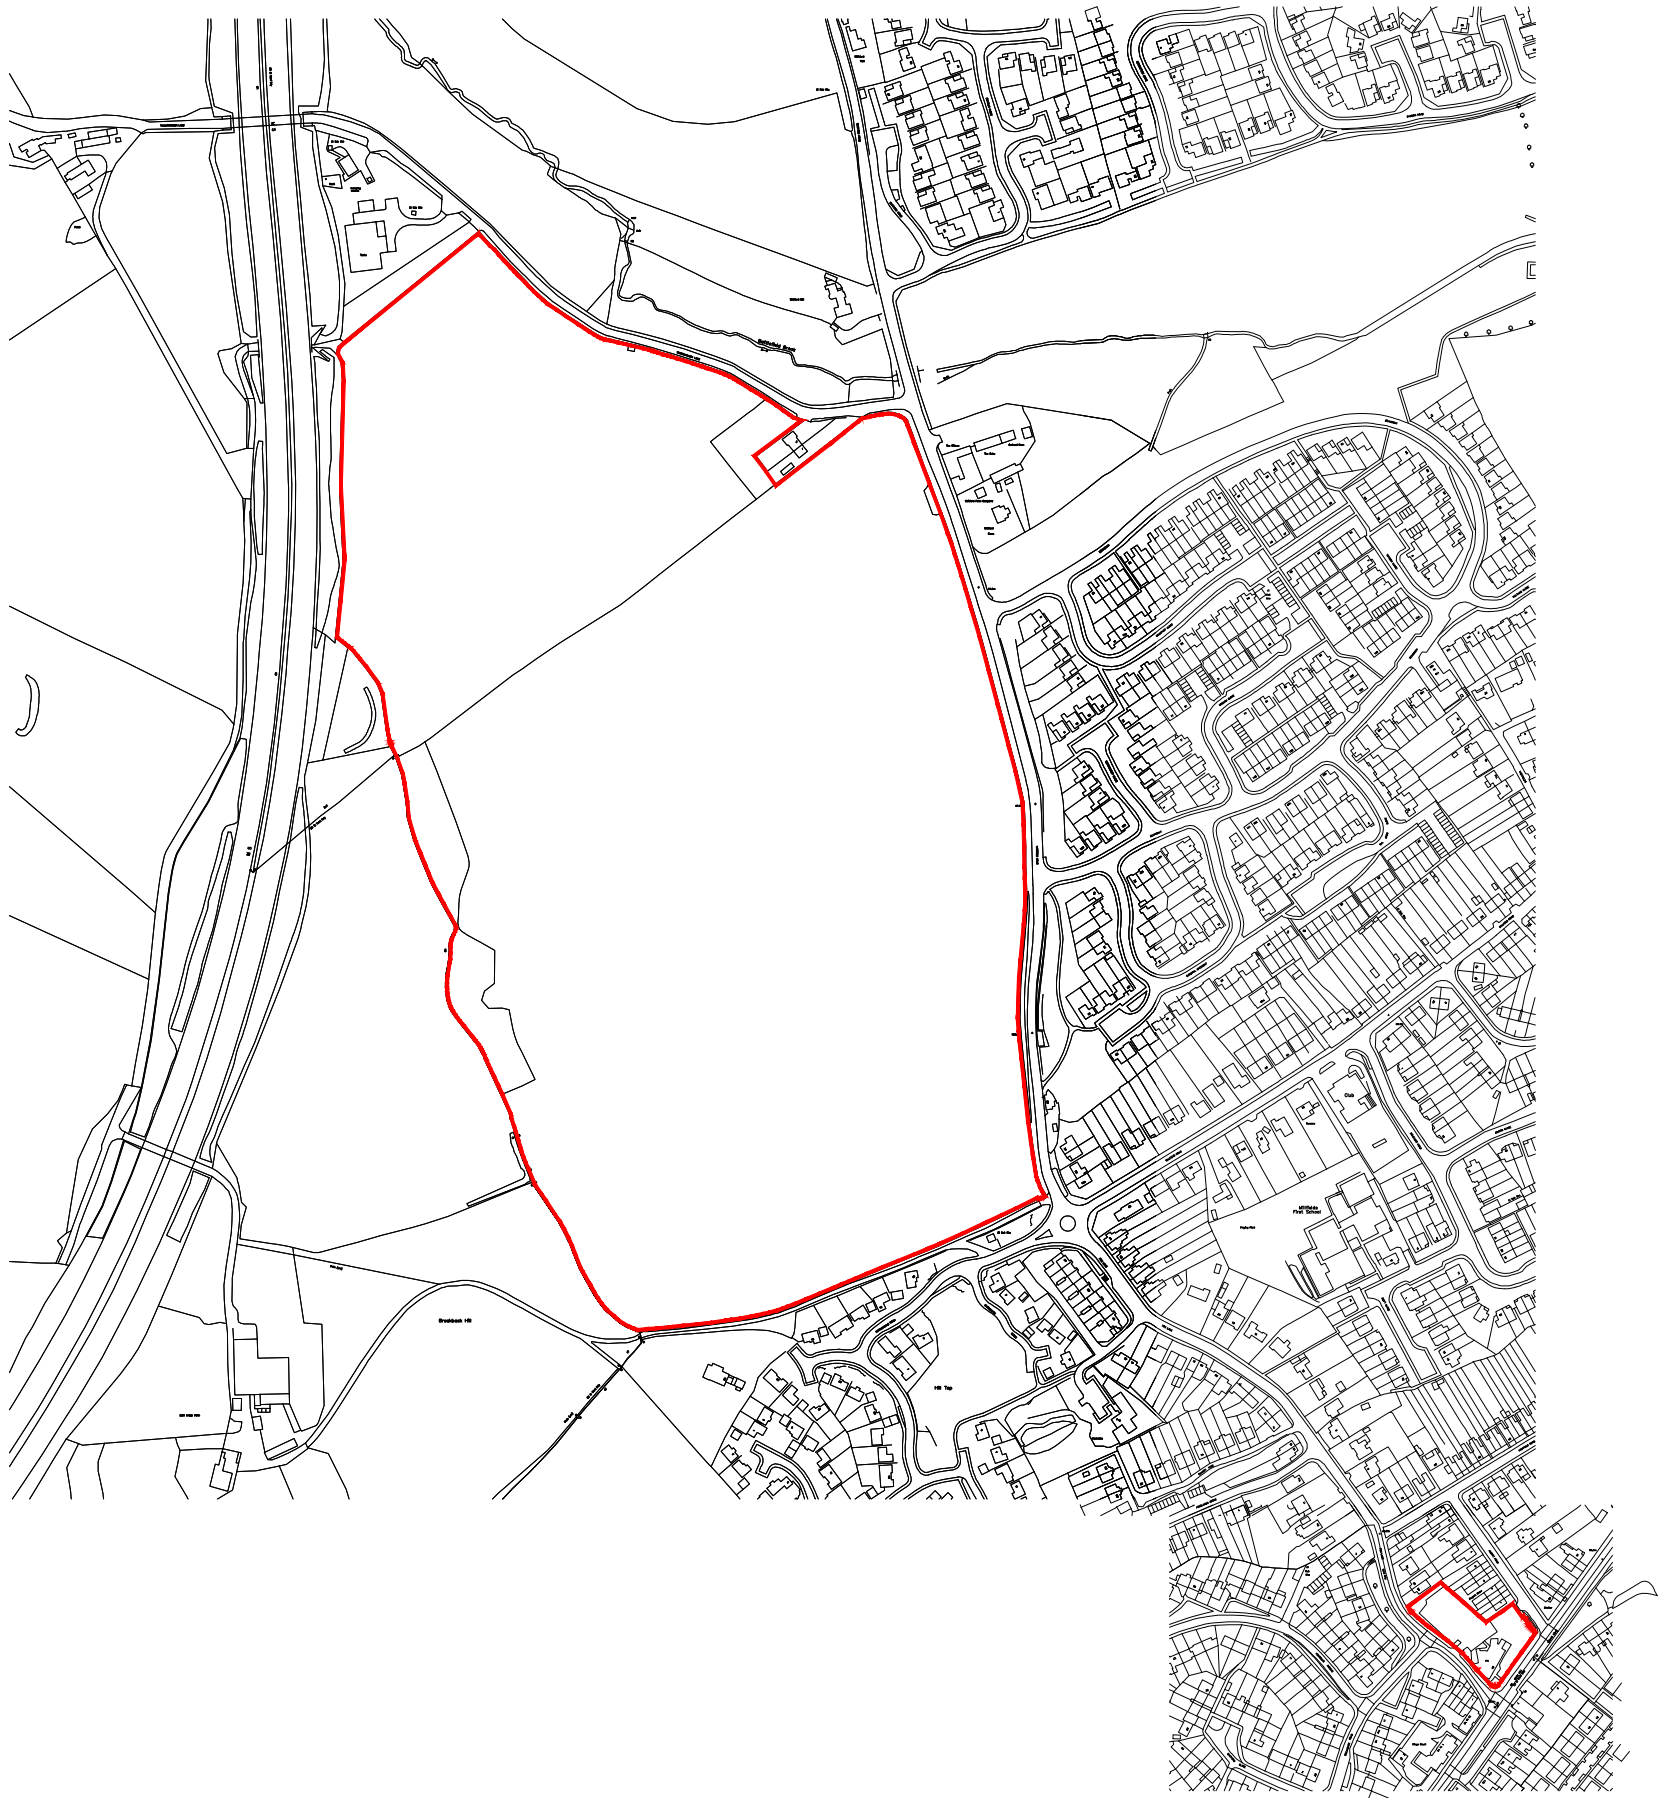

Revision	Description	Drawn	Checked	Date
Preliminary	Information	Tender	Construction	As Built

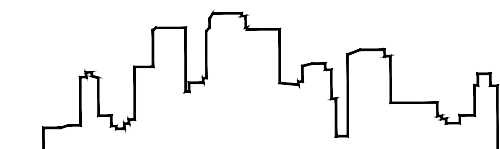

Woods Hardwick
Architects, Engineers and Development Consultants

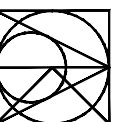

Title **Land off Whitford Road
Bromsgrove**

Details **Location Plan
Composite**

Saved : h\projects

Scale **1:5000 @A3** Date **Nov '16** Drawn **ME** Chk **GS**

15-17 Goldington Road
Bedford
MK40 3NH
United Kingdom
T. +44 (0)1234 268862
F. +44 (0)1234 353034
mail@woodshardwick.com
www.woodshardwick.com

16912/1015